

PLOTTED/REVISED: 31-JAN-2013


DISTRICT #: INSERT DISTRICT NAME HERE  
IPLOT NAME: General Layout  
PATH & FILENAME: IP\_PWP-d1446403-General Layout.dgn

# KASSON DODGE COUNTY



The purpose of this ADA General Layout is to show the quadrant identifiers that match up with the Tabulation. If the project includes a General Layout and/or Planned Construction sheets for other reasons, the letters that align with the Tabulation should be shown either on the Planned Construction or General Layout sheets.

Curb ramp improvements shouldn't drive the need for plan sheets for Level 1 standard designs nor should removal/construction details be shown on the project's Removals or Planned Construction sheets for Level 1 quadrants.

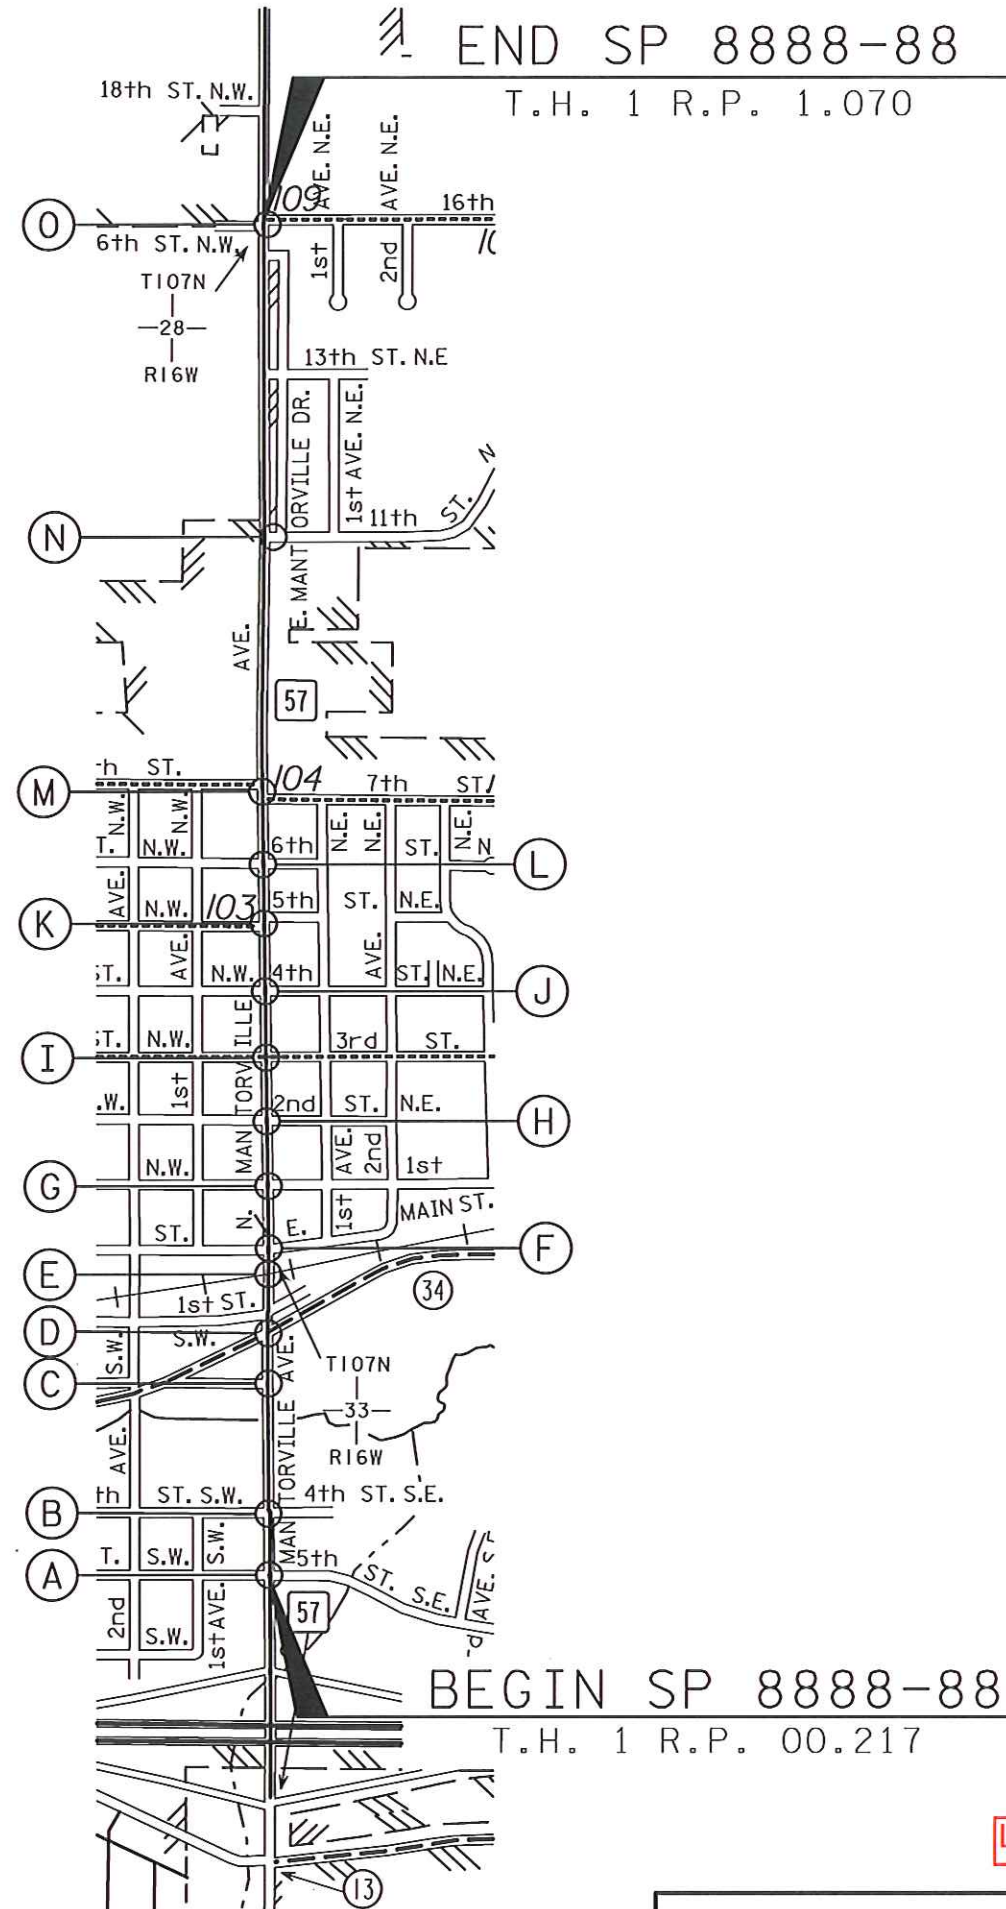

LEVEL 1 ADA GENERAL LAYOUT

GENERAL LAYOUT				
STATE PROJ.NO.	(T.H.	SHEET NO.	OF	SHEETS